

# Agricultural Land Classification

## South of Bury

### Cambs

#### AGRICULTURAL LAND

Agricultural Grades

Agricultural Land Quality

- Grade 1  \*
- Grade 2  \*
- Grade 3  a
- b
- Grade 4  \*
- Grade 5  \*

Very high



Very low

Disturbed  \*

Agricultural Buildings  \*

Unsurveyed  \*

#### NON AGRICULTURAL LAND

Land predominantly in urban use  \*


Other land primarily in non-agricultural use  \*

\* Land in this category does not occur on this map

SOURCE MAPS Base maps taken from the O.S. 1:10000  
TL28SE

This map is accurate only at the scale shown.  
Any enlargement could be misleading

Scale 1:10000

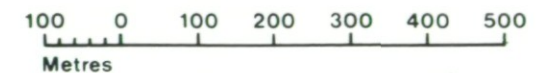



- ECHAM  
Woodhouse House, 77-79 High Street, Epsom, Surrey, TW20 9UE  
TEL 0754 21111 FAX 0754 21343
- COLCHESTER  
Corporate House, Queen Street, Colchester, Essex, CO1 2PC  
TEL 0206 345226 FAX 0206 374611
- EALING  
C. F. Hoey, 97-99 Uxbridge Road, Ealing, London, W5 2TF  
TEL 01-867-2411 FAX 09479-4297
- EASTLEIGH  
Star 4, Grosvenor House, The Crescent, Eastleigh, Hants, SO5 4AG  
TEL 0703 100000 FAX 0703 697973
- BARIOL  
The Old Rectory, Stone Arson, Barrow, Avon, BS7 7UQ  
TEL 0454 320191 FAX 0454 326197
- GLASGOW  
Suite 804, Washington House, 40 Washington Street, Glasgow, G3 8AZ  
TEL 041 221 8004 FAX 041 221 2727

PROJECT  
**RAMSEY AND BURY**

CLIENT  
**HERON HOMES LTD**


DRAWING STYLE  
**HUNTINGDONSHIRE LOCAL PLAN  
OBJECTION SITE PLAN**

SCALE DATE DRAWN CHECKED  
1:5000 JULY 1990

NUMBERS BY

H0451/91

10 APR 1991

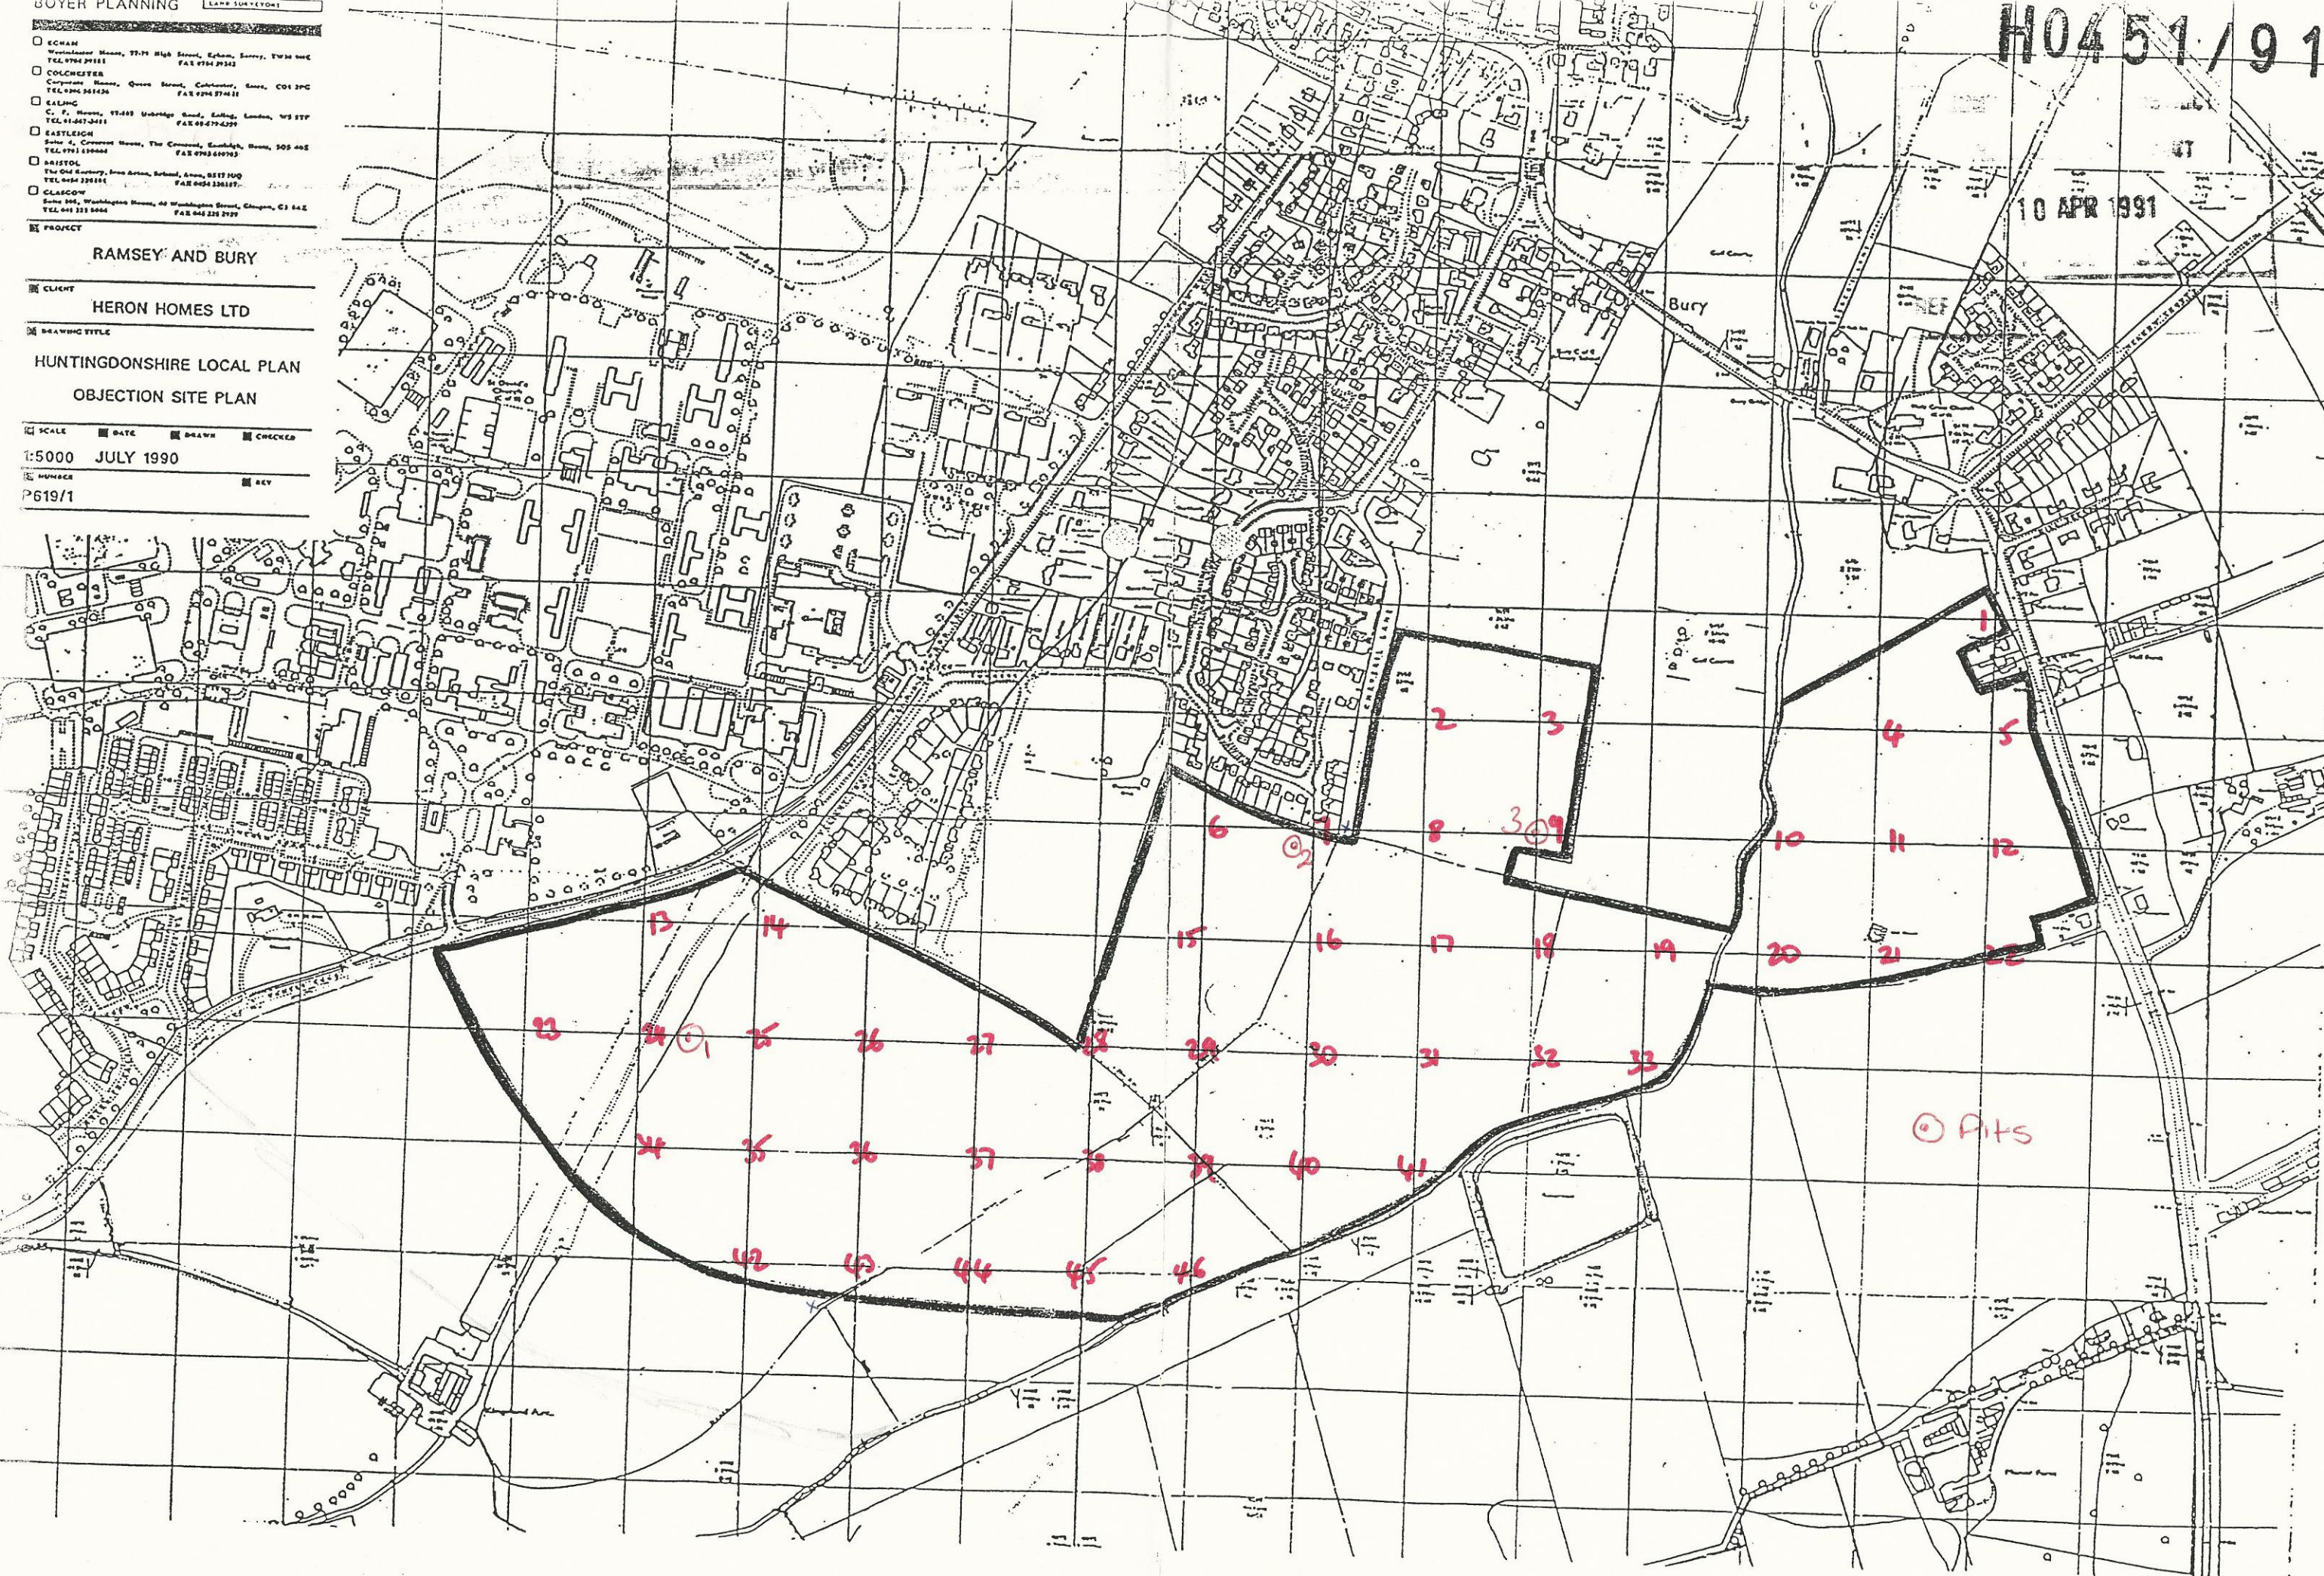

iii Retail trading

iv  $m^2/sq.ft.$   $m^2/sq.ft.$