


Area 6-7a

Plan 1 and 3

EL37/10296 FP
EL37/11661 FP

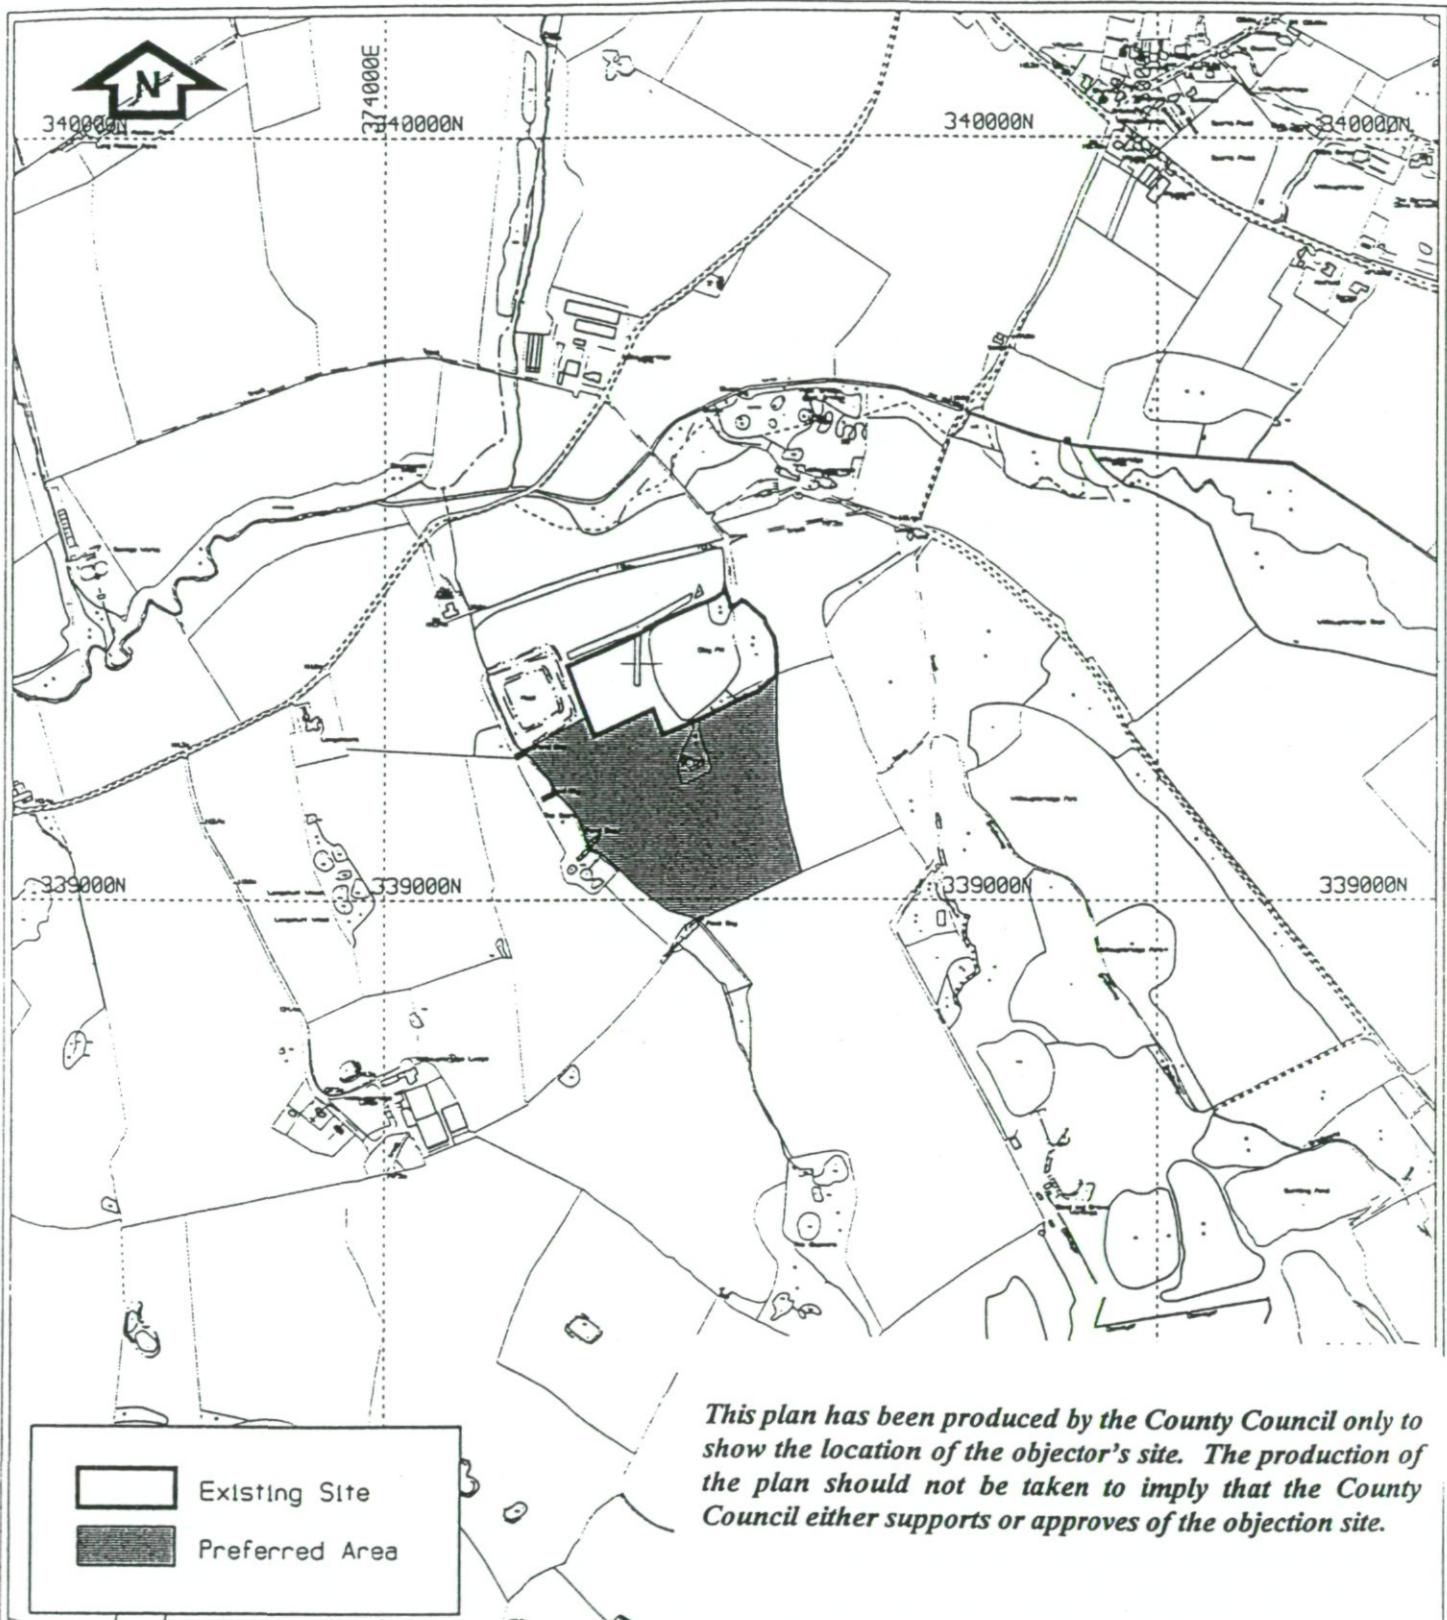

This plan has been produced by the County Council only to show the location of the objector's site. The production of the plan should not be taken to imply that the County Council either supports or approves of the objection site.

Based upon the latest digital Ordnance Survey mapping with the permission of the Controller of Her Majesty's Stationary Office © Crown copyright. Unauthorised reproduction infringes Crown copyright and may lead to prosecution or civil proceedings. Staffordshire County Council Licence Number LA 878856

Adrian L. Murray
 Director of Development Services
 Riverway, Stafford, ST16 3TJ
 Telephone No. 01785 223121 Fax No. 01785 211279

Staffordshire and Stoke-on-Trent
 Minerals Local Plan
 1994-2006
Objection Sites

Willoughbridge Wells - Clay

Date	17/07/97	O.S. Grid	374395E 339095N	Scale	1:10000	File	CA 42
------	----------	-----------	-----------------	-------	---------	------	-------